


CURVE TABLE						
CURVE	LENGTH	RADIUS	TANGENT	CHORD	BEARING	DELTA
C1	84.05	320.00	42.27	83.81	S09°04'38"E	15°02'58"

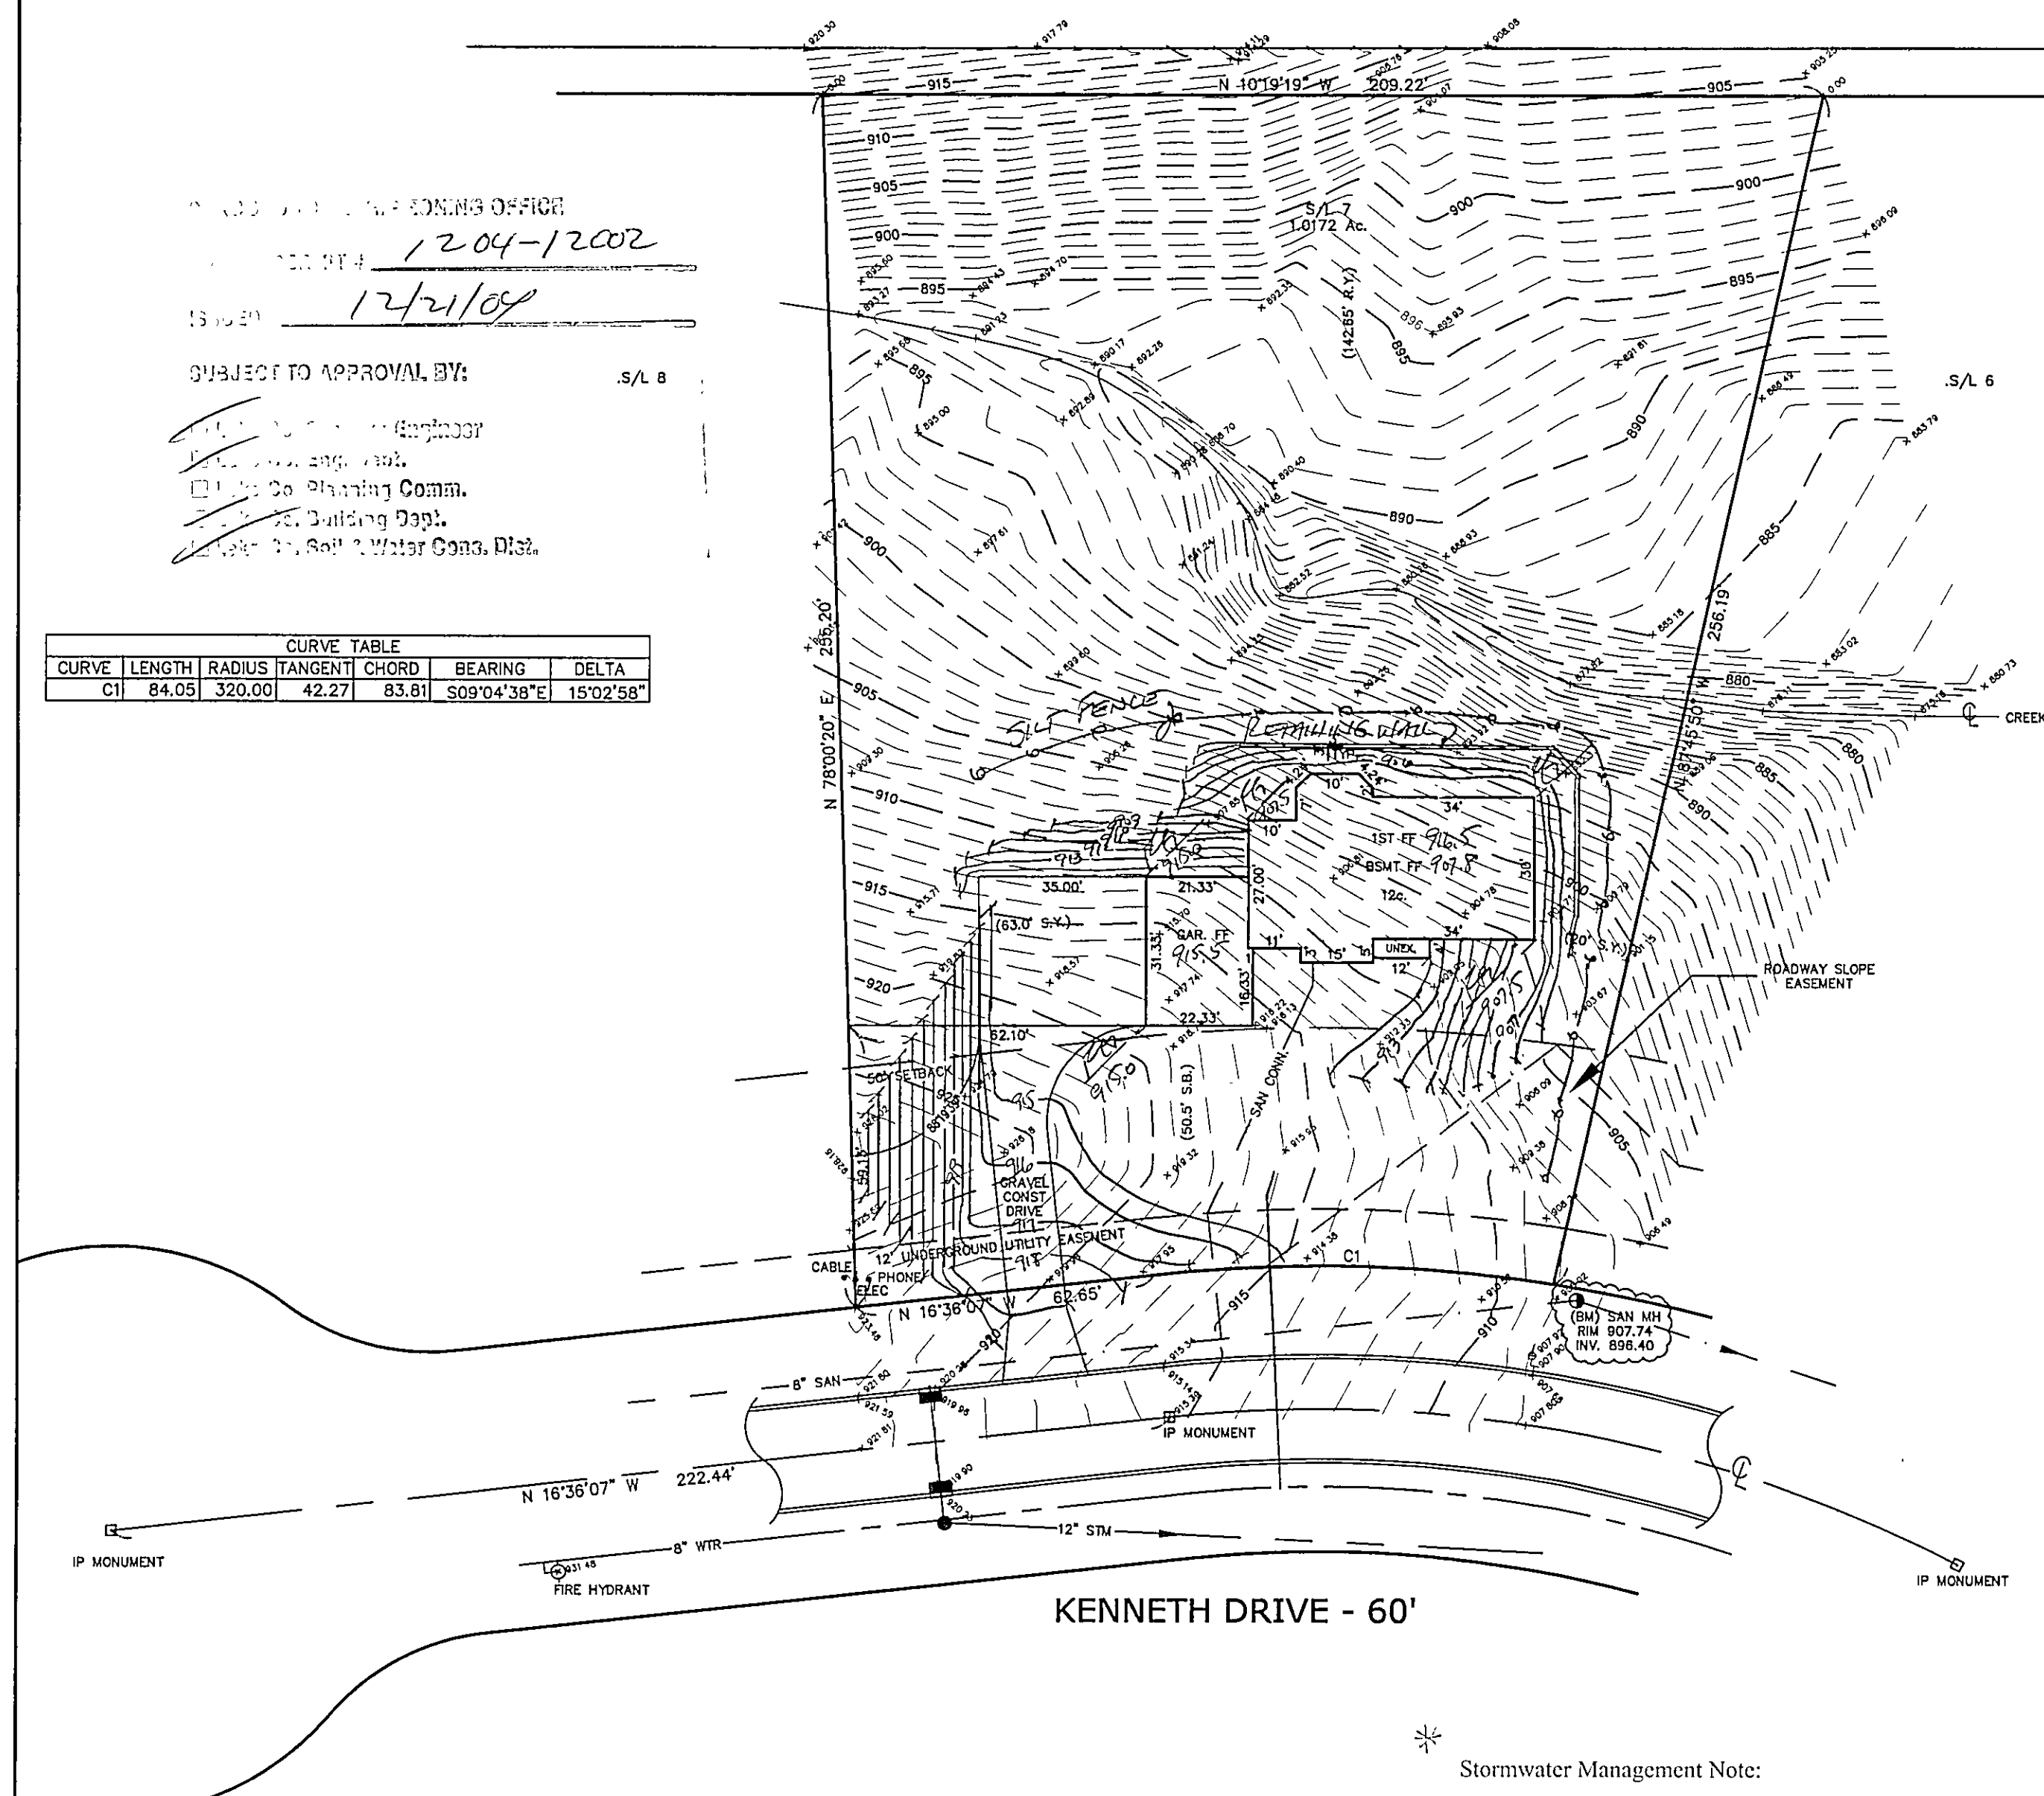

Builder shall install energy dissipaters at all locations that may produce concentrated flow. There shall be no concentrated flows discharging directly into the creek behind the building.